




FRONT ELEVATION
[Plot 9 & 36]

SIDE ELEVATION

REAR ELEVATION

 


FRONT ELEVATION
[Plot 10]



REAR ELEVATION

SIDE ELEVATION


9260

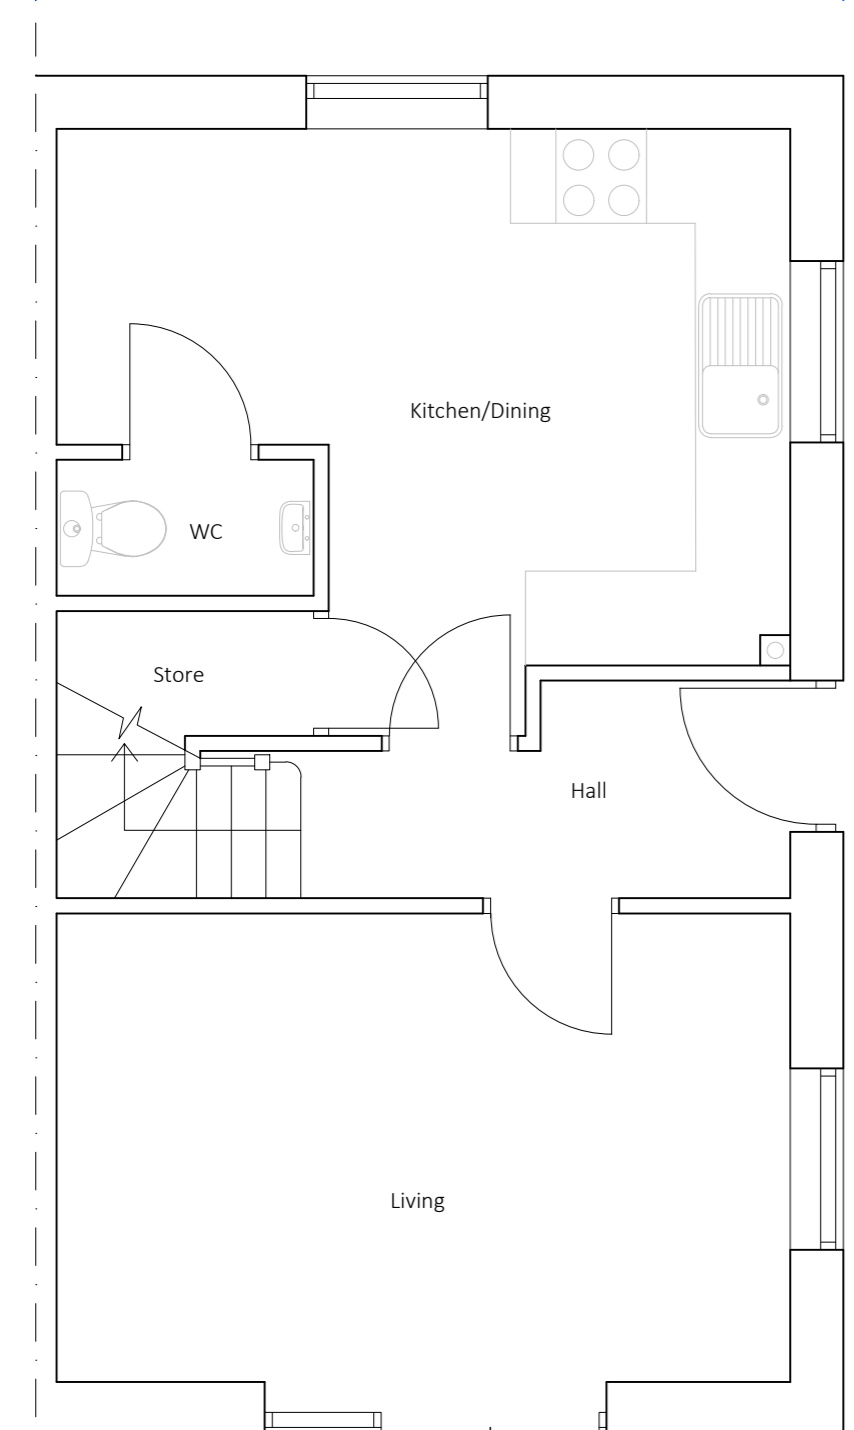

GROUND FLOOR PLAN
GIA: 79sqm
Plots 9 & 36 // Plots 10 & 27 handed

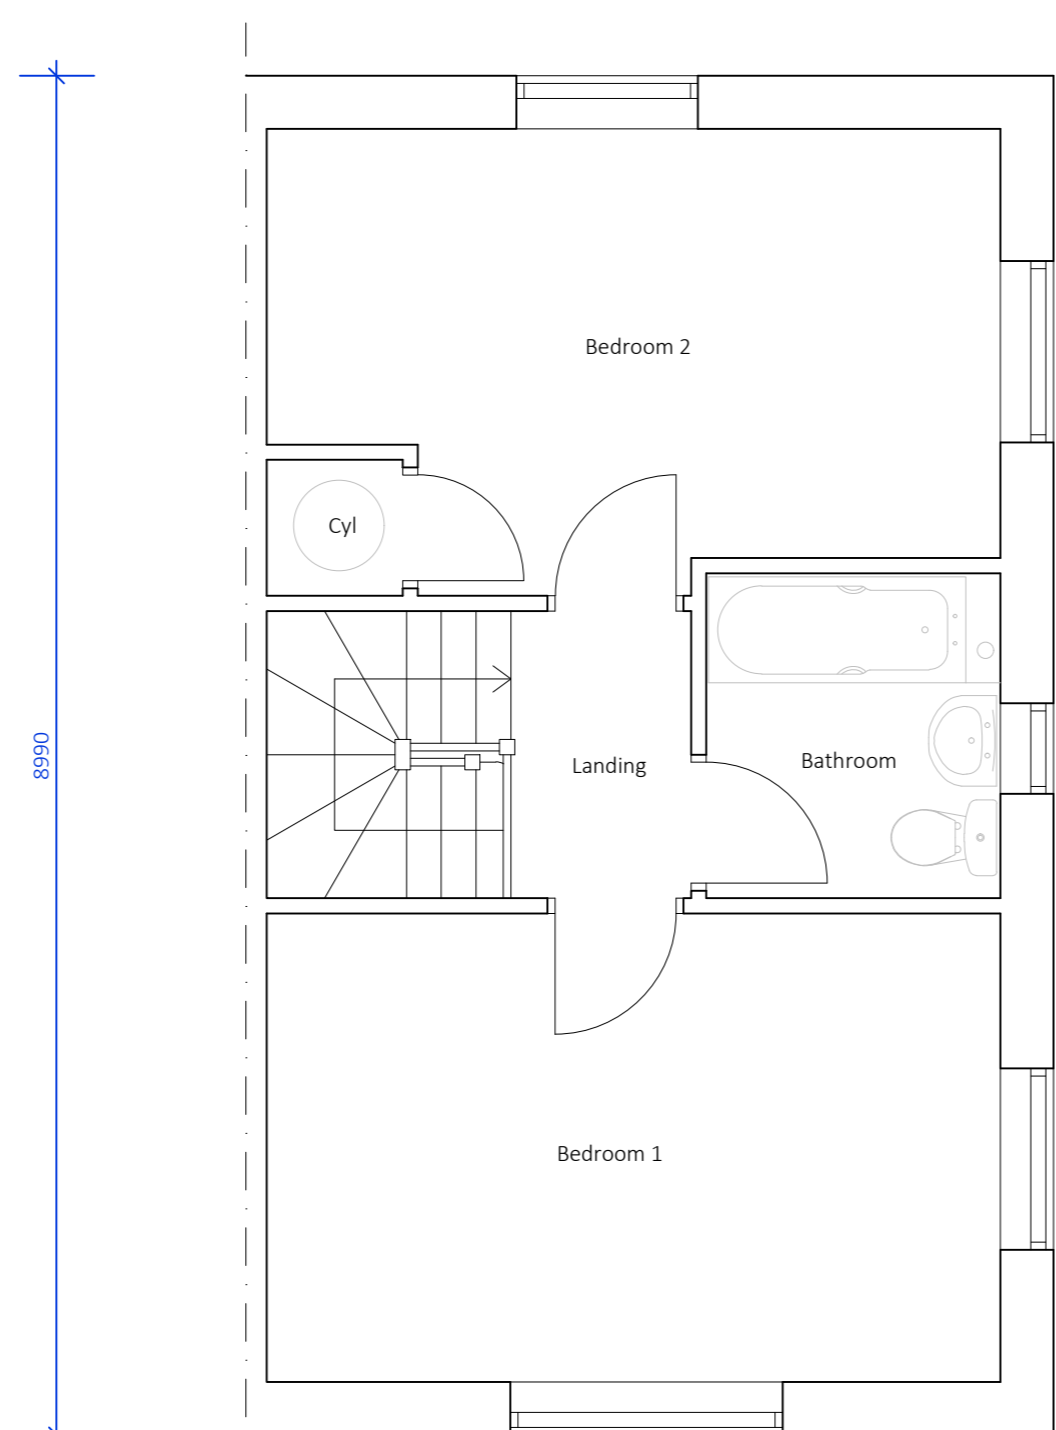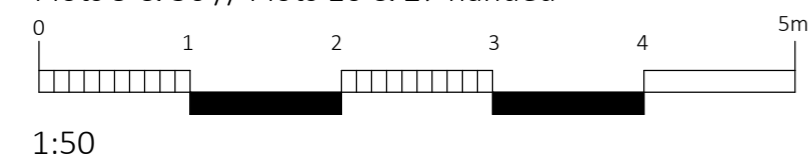

FIRST FLOOR PLAN

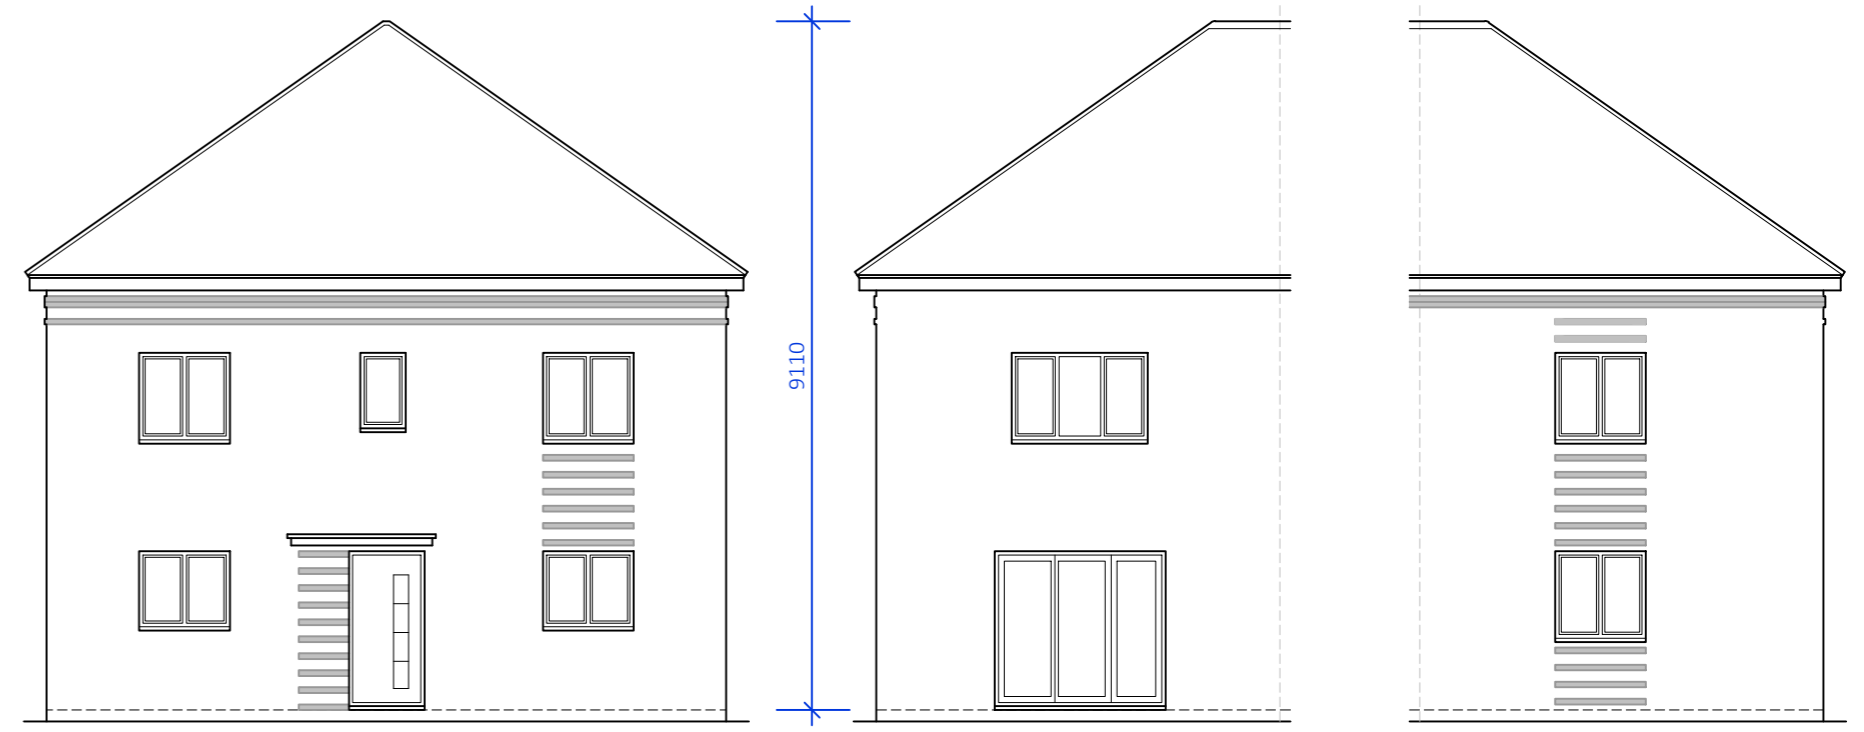

FRONT ELEVATION
[Plot 27]

REAR ELEVATION

SIDE ELEVATION

9116



REVISION A
Elevations updated
DEVELOPMENT at STATION ROAD, WARBOYS
for LONGHURST GROUP
HTC - 2B4P (SEMI) [RENTED & S/O]
Scale: 1:50/100 @A2 Date: May 2022
Drawn: KLMB Dwg No: 21015/PL05A

KLMB 22.06.22
PDG ARCHITECTS LTD
1 Eaglethorpe Barns,
Eaglethorpe, Warrington,
Peterborough, PE8 6TJ
T: 01733 371000
E: design@pdgarchitects.co.uk
W: www.pdgarchitects.co.uk