


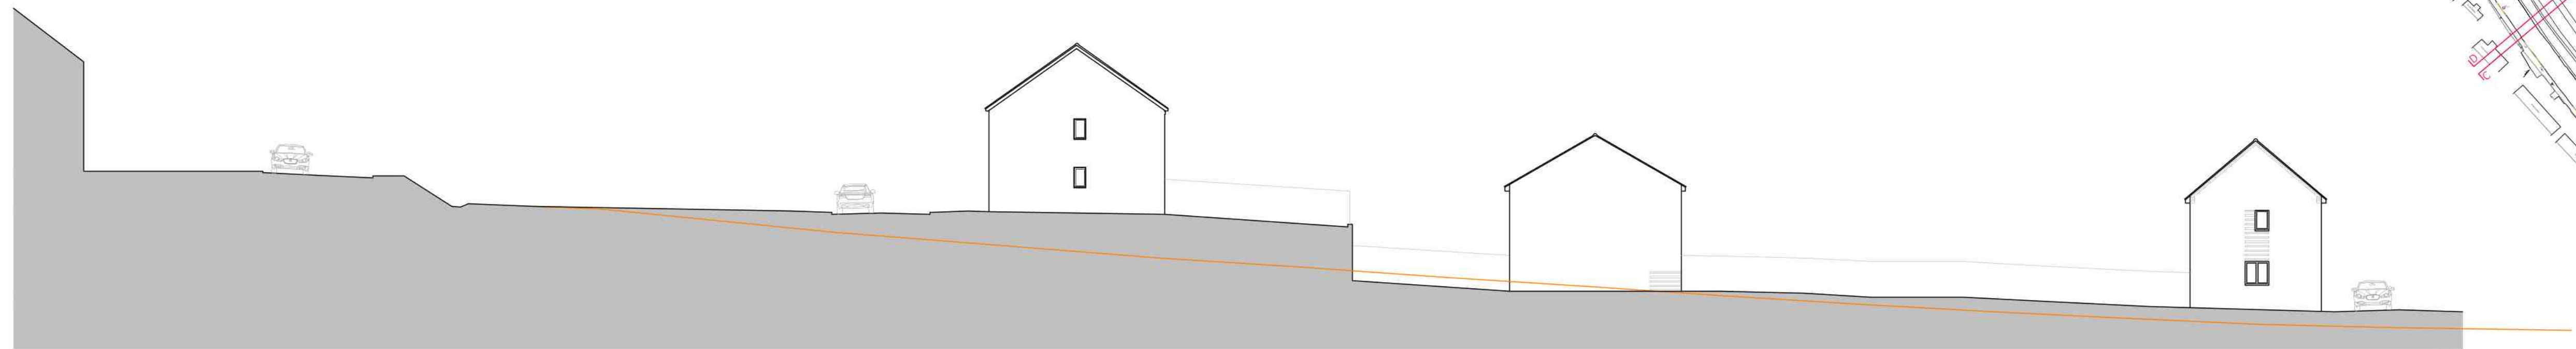

SECTION A

EXISTING GROUND LEVEL
LANDSCAPING NOT SHOWN




SECTION B



SECTION C



SECTION D

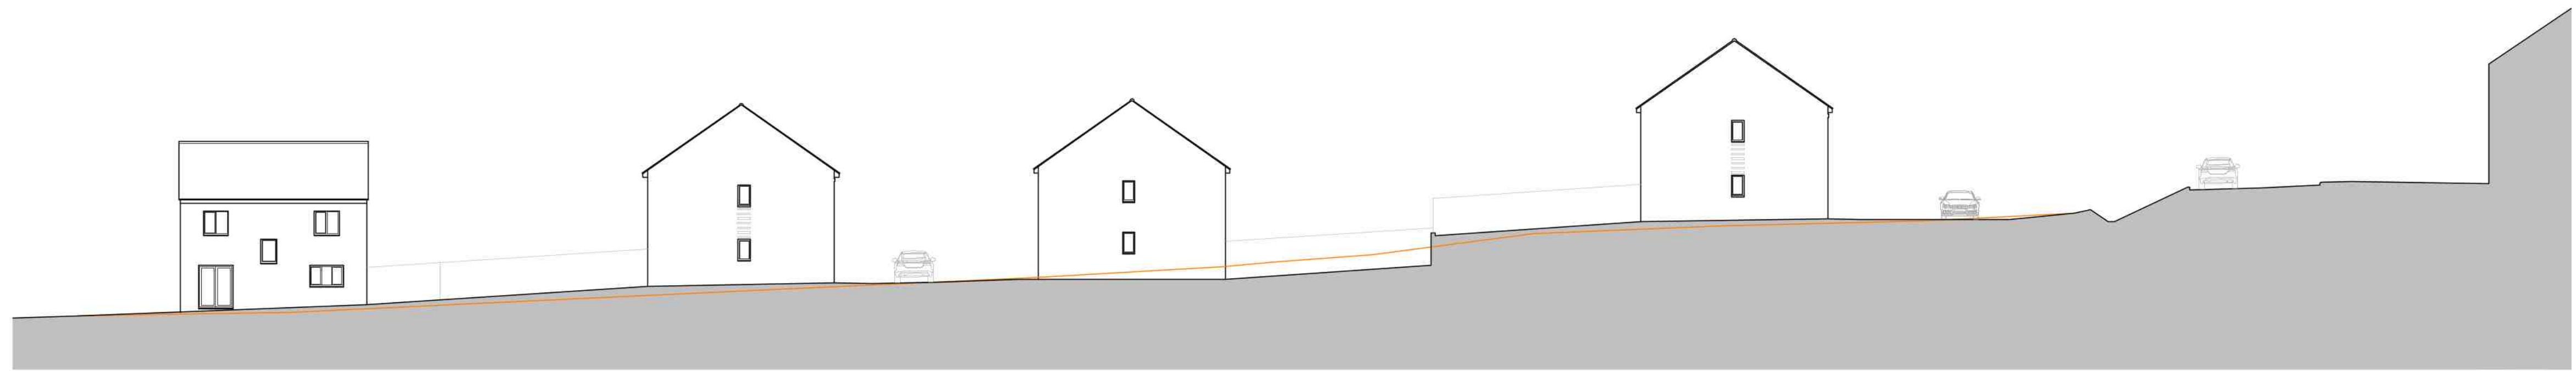

SECTION E

